
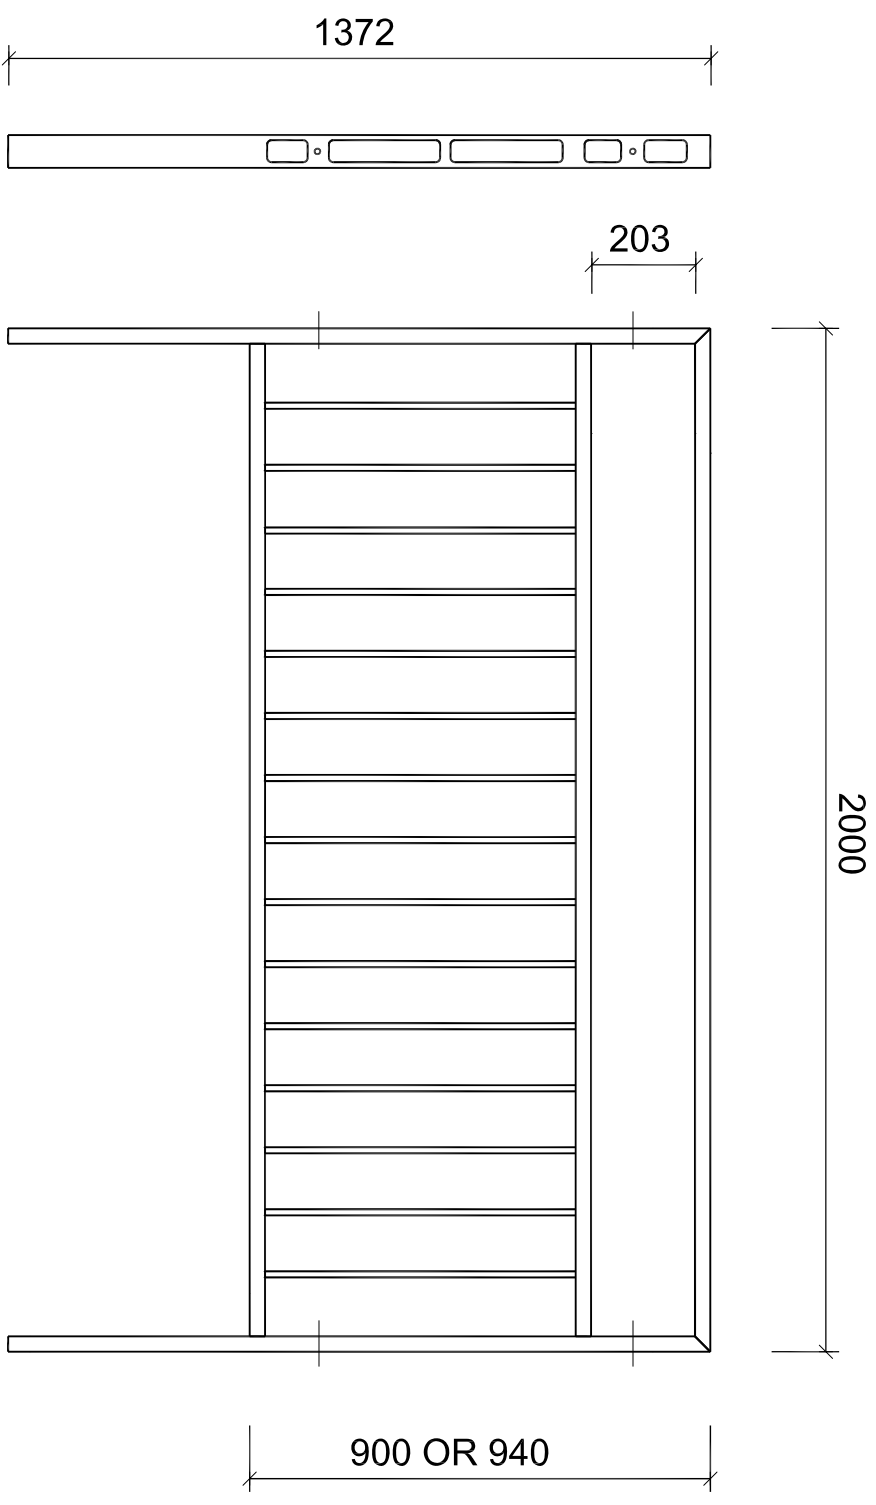



**ISOMETRIC VIEW
(MX5)**

M1=MILD STEEL STEPPING CONNECTOR

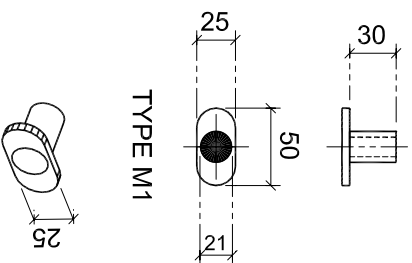

ELEVATION

PLAN

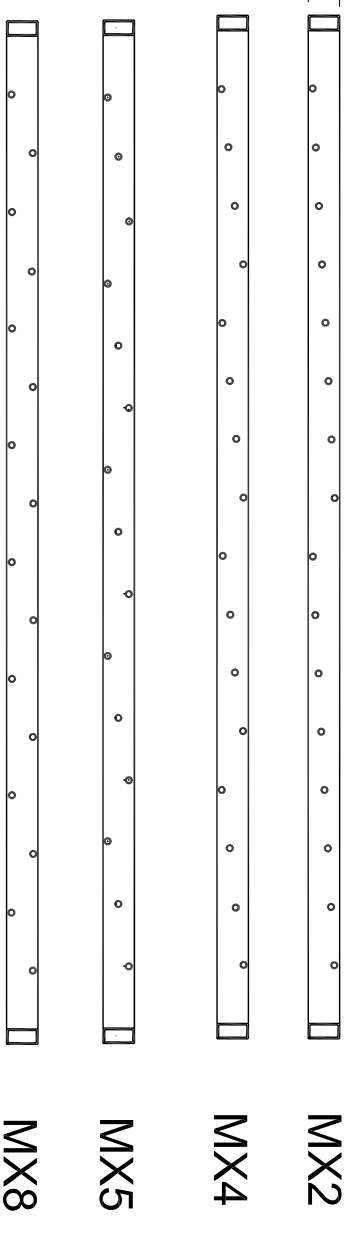

THIS DRAWING INCLUDES INFORMATION AND KNOW HOW WHICH IS PROPRIETARY TO HUGH LOGAN PLANT & ENGINEERING SERVICES LIMITED AND SHOULD NOT BE COPIED, OR USED FOR ANY PURPOSE OTHER THAN THAT FOR WHICH IT WAS SUPPLIED, WITHOUT THE PRIOR WRITTEN CONSENT OF HUGH LOGAN PLANT & ENGINEERING SERVICES LTD

ALL COPYRIGHT AND DESIGN RIGHTS RESERVED

1. DESIGN AND CONSTRUCTION TO BS7818:1995
2. STANDARD FINISH HOT DIPPED GALVANISED TO BS EN ISO 1461:1999

© 2004 COPYRIGHT (REVIEWED 2012)
REPRODUCTION PROHIBITED

PATENT NO:-GB2414747

MAXIRAIL

SIGHT GAP

DRAWN BY:-

MARK CARNERY

DATE:-
30/08/12

DRG NO:-
MX001



HUGH LOGAN PLANT & ENGINEERING SERVICES LTD
PEDESTRIAN GUARDRAIL SYSTEMS

Tel:(01698)828900 Fax:(01698)828880